



System Built Exhibitions

P.O. Box 402
 FYSHWICK
 ACT 2609

15 Centre Court,
 1 Pirie St
 FYSHWICK
 ACT 2609
 AUSTRALIA

Tel: 02 62391028
 Fax: 02 62806554
 Email: info@sbx.biz
 www.sbx.biz

THIS DRAWING REMAINS
 THE PROPERTY OF
 SBX PTY LTD
 ABN 42 065 526 972
 COPYRIGHT RESERVED



ORGANISER
 Lea Edwards
 SBX CONTACT
 Rebecca Brown
 PLAN BASED ON
 DELEGATES NO. -

DWG No. C02101
 SCALE 1:300
 DATE 30.01.04
 SHEET No. 1

REVISION NO. 2

REVISION NO. 1

REVISION NO. 2

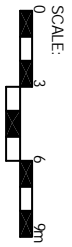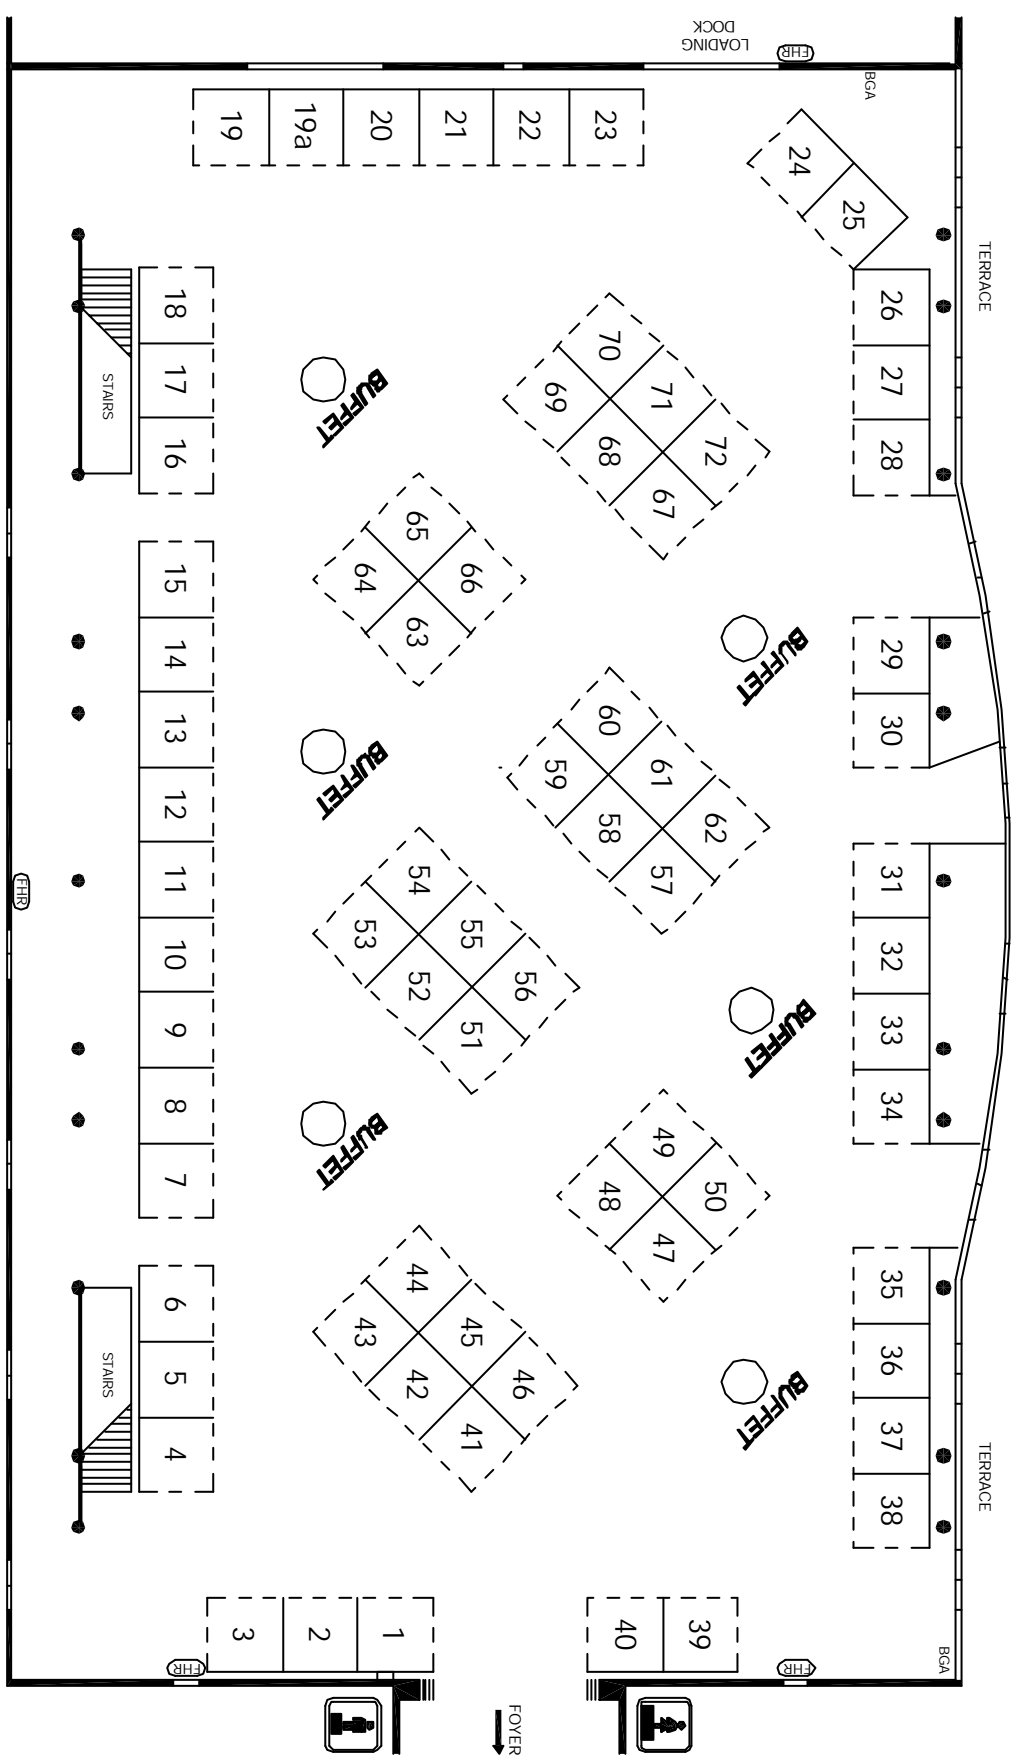

- 3x3m EXHIBITION BOOTH (72)

FHR - Fire Hose Reel
 BGA - Break Glass Fire Alarm

Security in Government Conference 2004

Exhibition Hall, National Convention Centre